

State of Florida, ss.
County of St. Johns.


E. Ben Carter being duly sworn, says he is the Chief Engineer of the Florida East Coast Railway Company, a corporation organized and existing under the laws of the State of Florida that the actual survey and location of the line of railroad of said company from a point on Biscayne Bay at Miami in Dade County, Florida, to a point at or near Cape Sable in Monroe County, Florida, a distance of about 78 miles has been fully made and completed, that this map or plat correctly and truly shows such actual survey and location of said line of railroad of said company, and that said line of railroad is now being constructed pursuant to such actual survey and location

E. Ben Carter

Subscribed and sworn to before me this 12 day of June A. D. 1903



My Commission Expires June 12, 1905
NOTARY PUBLIC, STATE OF FLORIDA AT LARGE

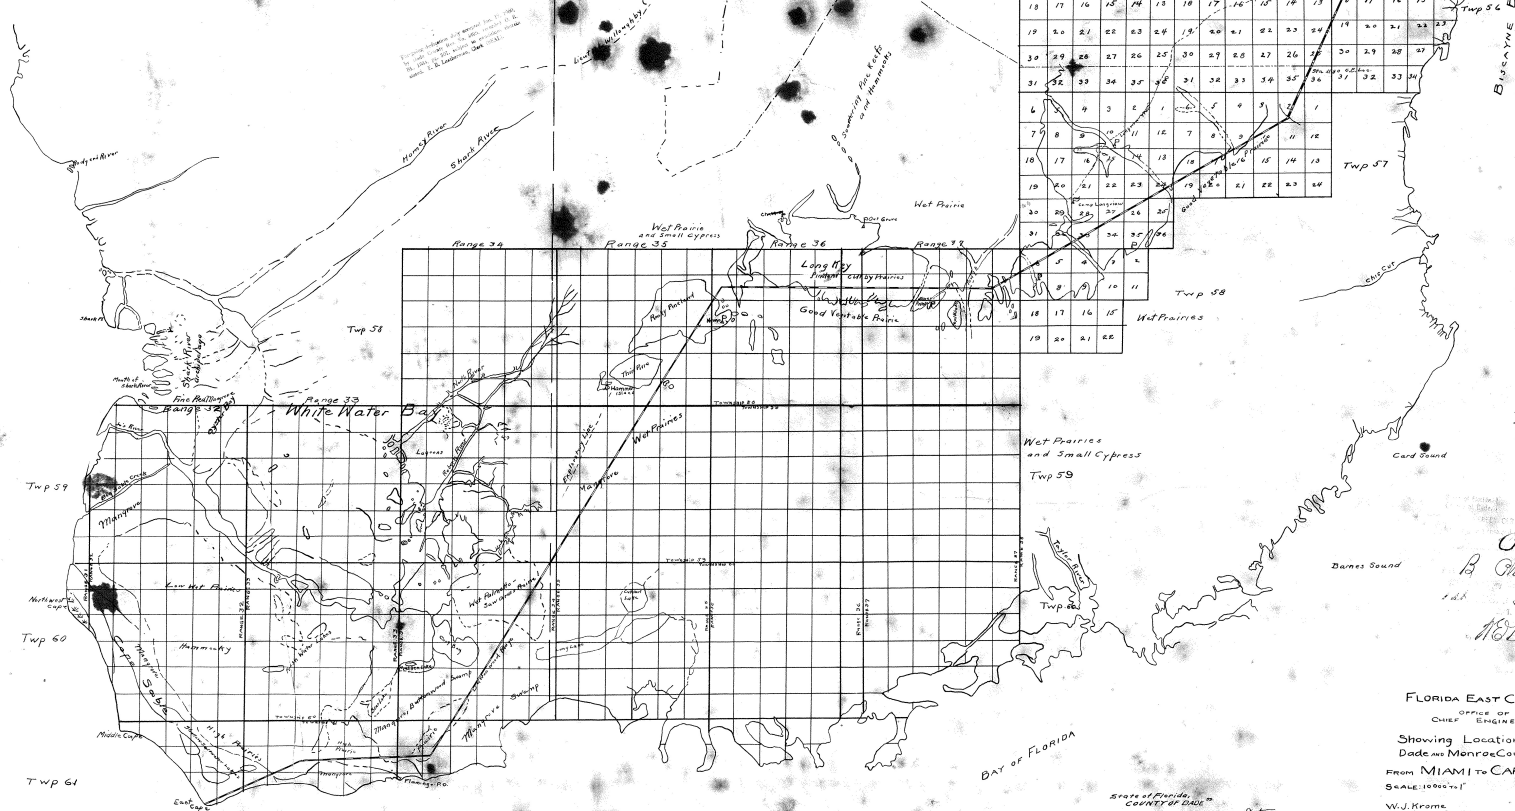

State of Florida,
Office Secretary of State
I, H. Clay Crawford, Secretary of State of the State of Florida, do hereby certify that this map or plat is a full, true, and correct copy of the map or plat of the actual survey and location of the line of railroad of the Florida East Coast Railway Company from a point on Biscayne Bay at Miami in Dade County, Florida, to a point at or near Cape Sable in Monroe County, Florida, filed in my said office on the 12th day of June, A. D. 1903, and that I am an official witness my hand and official seal this 12th day of June, A. D. 1903.

H. Clay Crawford
Secretary of State



Plat
of
the
Florida East Coast Railway
from Miami to Cape Sable
June 1903
W. J. Krome
Notary Public

FLORIDA EAST COAST RY
OFFICE OF
CHIEF ENGINEER
Showing Location Through
Dade and Monroe Counties Fla.
FROM MIAMI TO CAPE SABLE
JUN 1903
SCALE 1:62,500
W. J. Krome
Notary Public

State of Florida,
County of Dade
I, W. J. Krome, do hereby certify that this map or plat is a full, true, and correct copy of the map or plat of the actual survey and location of the line of railroad of the Florida East Coast Railway Company from a point on Biscayne Bay at Miami in Dade County, Florida, to a point at or near Cape Sable in Monroe County, Florida, filed in my said office on the 12th day of June, A. D. 1903, and that I am an official witness my hand and official seal this 12th day of June, A. D. 1903.

